




# E.PROFORMANCE ICF WALL ASSEMBLY

w/E.SPRAY - POLYMER MODIFIED ASPHALT - 60 MIL  
w/E.SHIELD 110 - POLYOLEFIN SHEET - 10 MIL  
TOTAL SYSTEM THICKNESS - 70 MIL

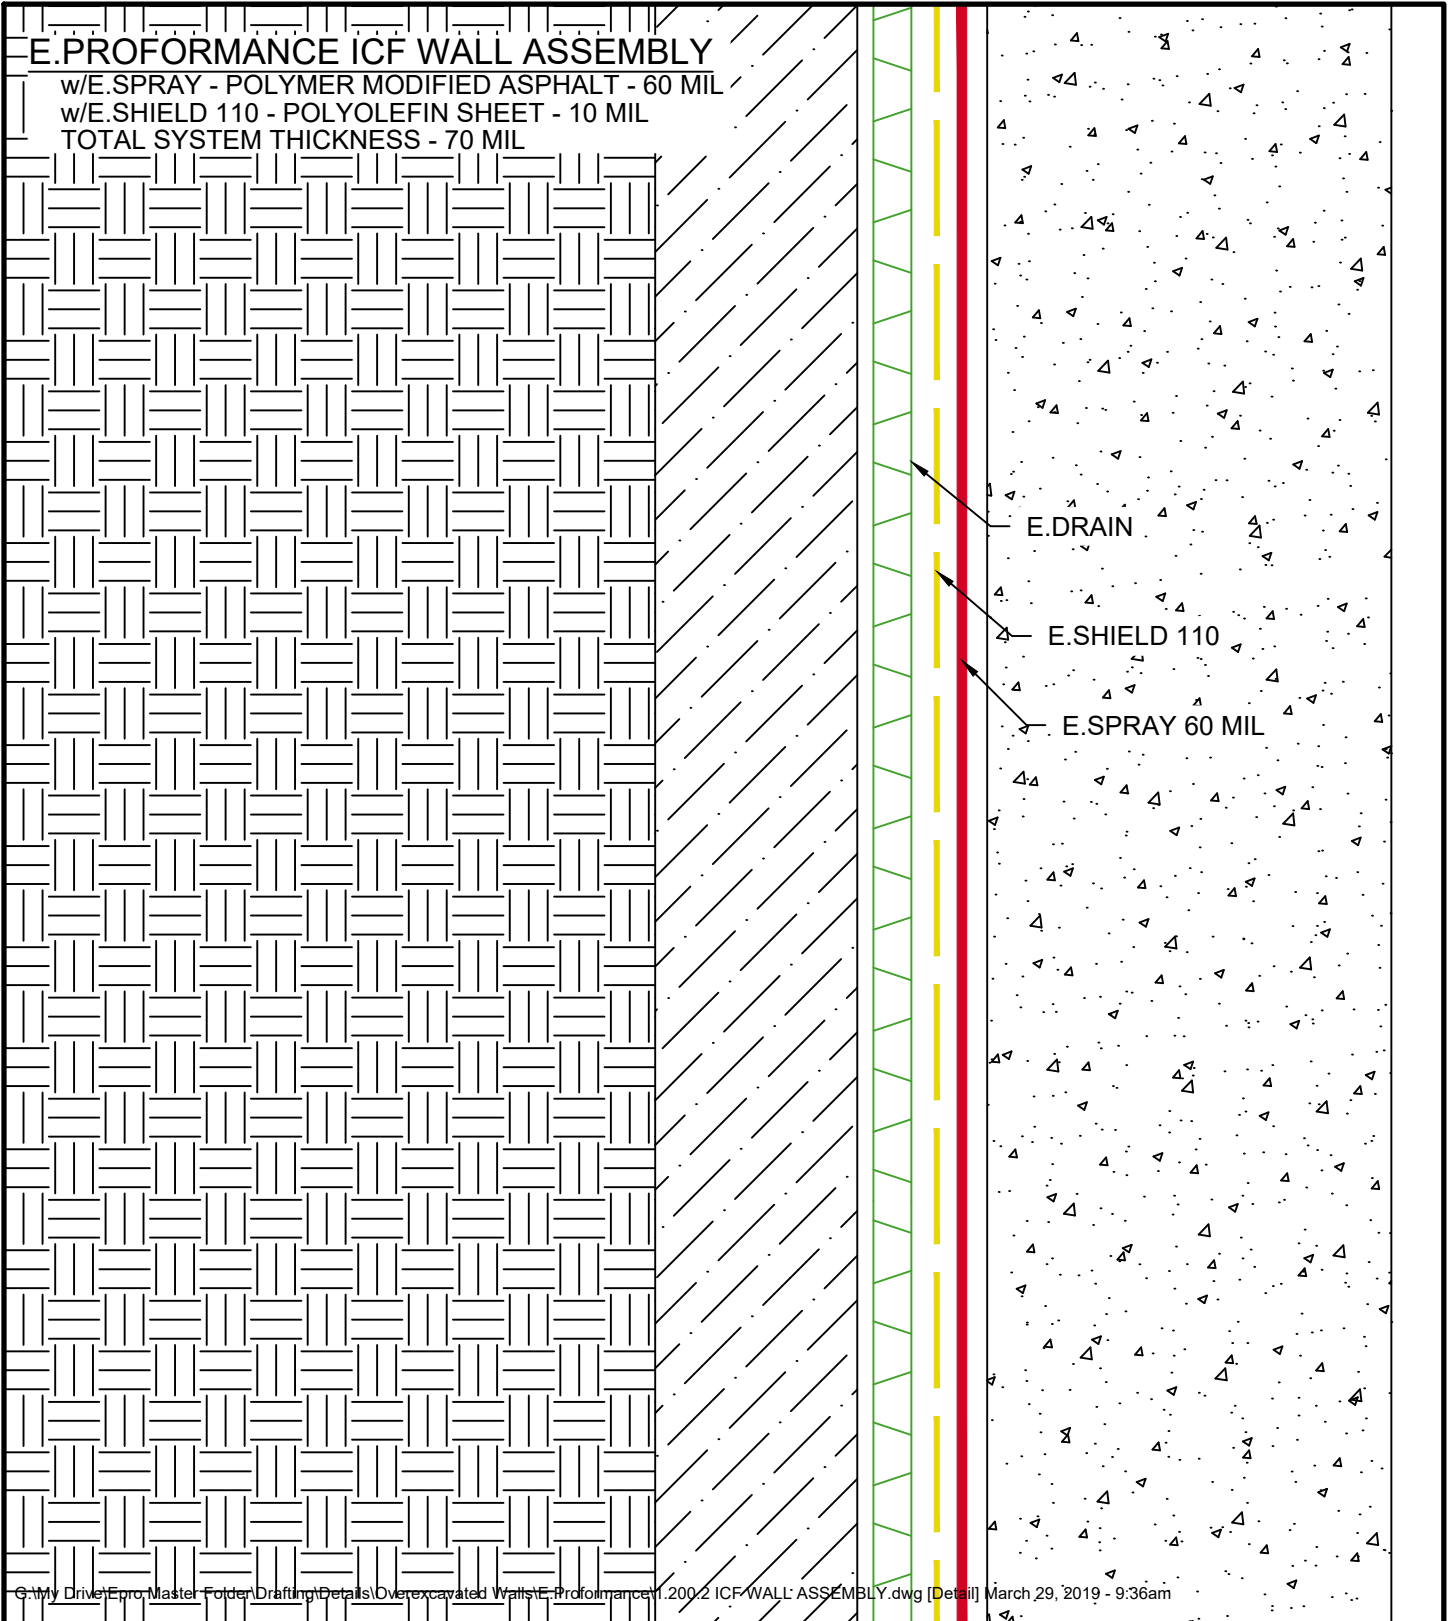

G:\My Drive\Epro Master Folder\Drafting\Details\Overexcavated Walls\E.Proformance\1.200.2 ICF-WALL ASSEMBLY.dwg [Detail] March 29, 2019 - 9:36am

## ICF WALL ASSEMBLY

	SYSTEM NAME	DRAWING NUMBER	
	E.PROFORMANCE	1.200.1	
	DRAFTER	DATE	
	TSH	03/29/19	

AS A SUPPLIER OF FINISHED PRODUCTS ONLY, EPRO SERVICES, INC. DOES NOT ASSUME RESPONSIBILITY FOR ERRORS IN DESIGN, ENGINEERING OR DIMENSIONS. THE PROJECT TEAM MUST VERIFY ALL DIMENSIONS AND SUITABILITY OF DETAILS. THE PRODUCTS LISTED ARE TRADEMARKS OF EPRO SERVICES, INC.

NTS

PAGE 1 OF 1