


**E.PROFORMANCE SHOTCRETE SHORING ASSEMBLY**  
 w/E.SPRAY - POLYMER MODIFIED ASPHALT - 60 MIL  
 TOTAL SYSTEM THICKNESS - 60 MIL



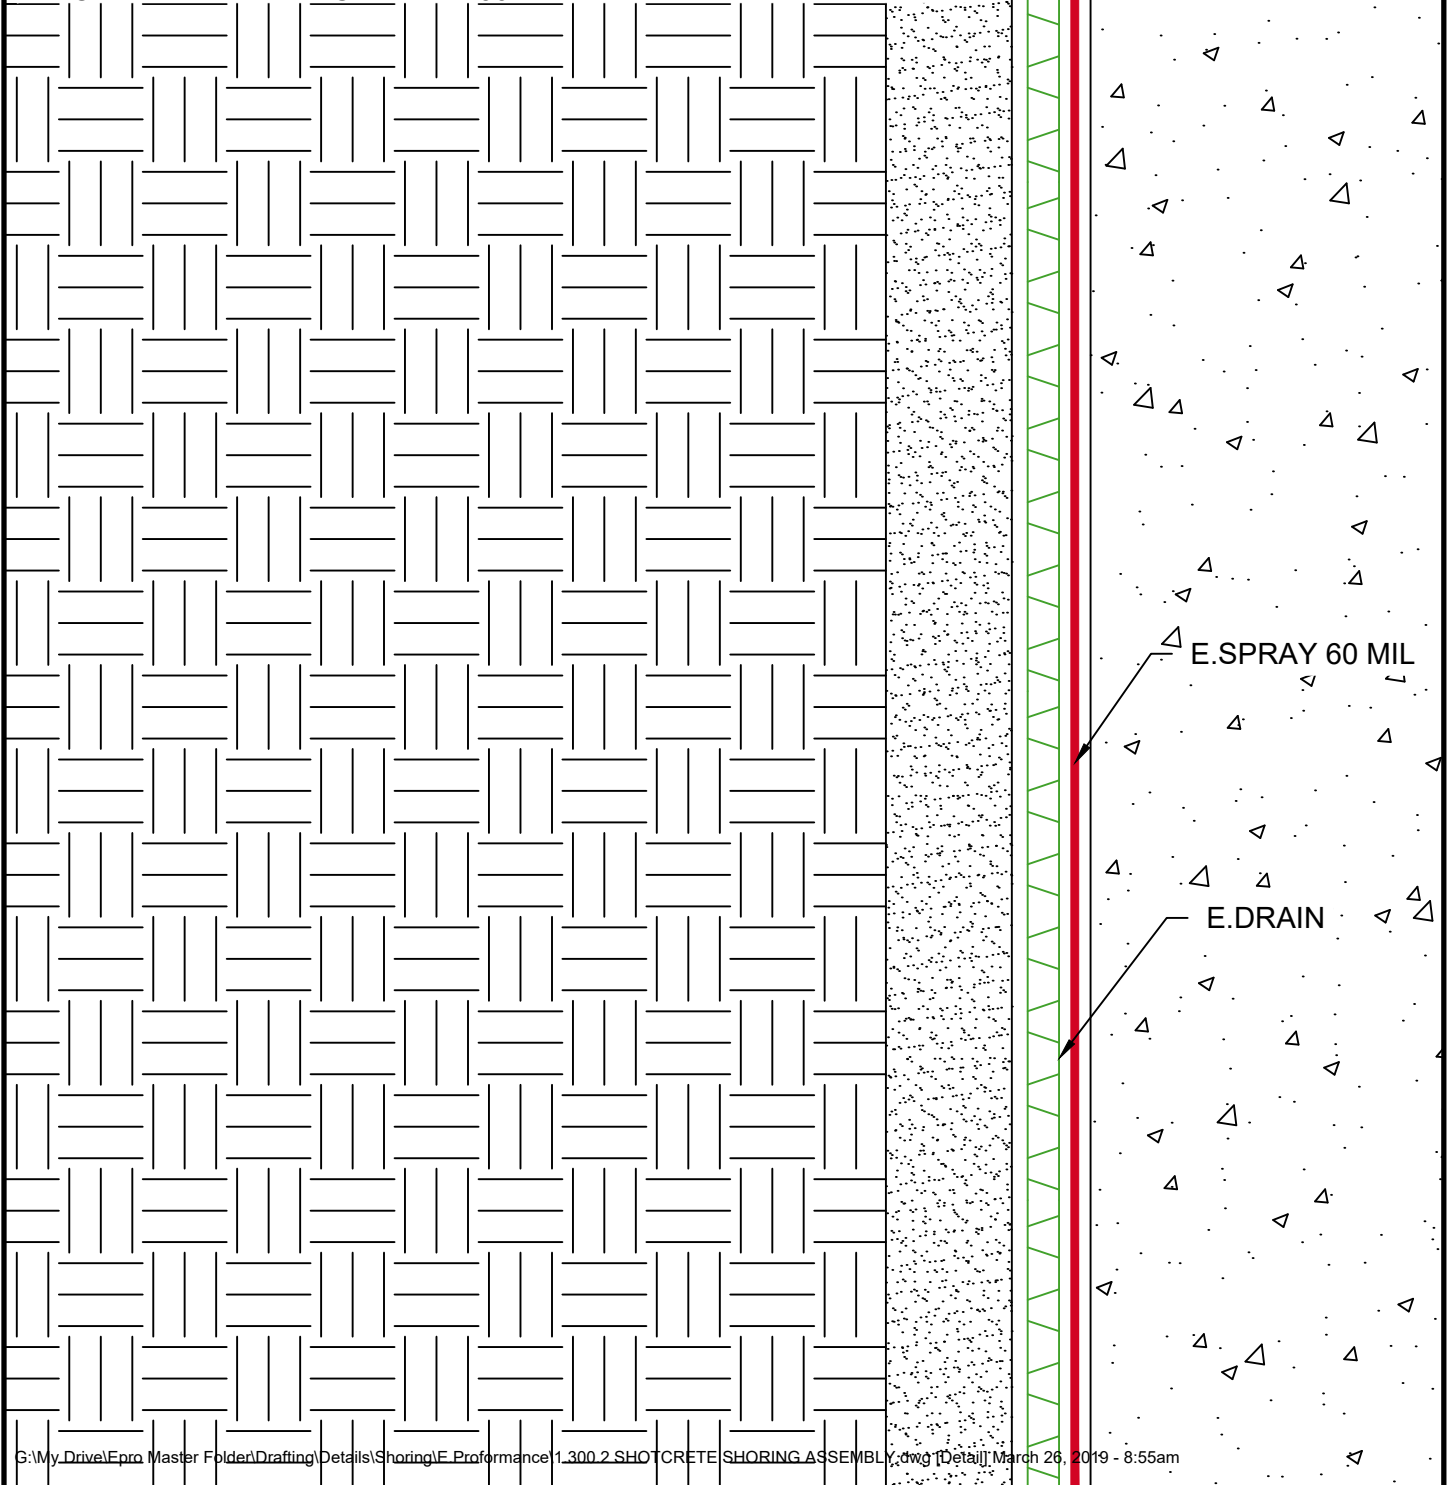

E.SPRAY 60 MIL

E.DRAIN

G:\My\_Drive\Pro Master Folder\Drafting\Details\Shoring\E Performance\1.300.2.SHOTCRETE SHORING ASSEMBLY.dwg [Detail] March 26, 2019 - 8:55am

**SHOTCRETE SHORING ASSEMBLY**

	SYSTEM NAME	DRAWING NUMBER	
	E.PROFORMANCE	1.300.2	
	DRAFTER	DATE	
	TSH	03/26/19	

AS A SUPPLIER OF FINISHED PRODUCTS ONLY, EPRO SERVICES, INC. DOES NOT ASSUME RESPONSIBILITY FOR ERRORS IN DESIGN, ENGINEERING OR DIMENSIONS. THE PROJECT TEAM MUST VERIFY ALL DIMENSIONS AND SUITABILITY OF DETAILS. THE PRODUCTS LISTED ARE TRADEMARKS OF EPRO SERVICES, INC.

NTS

PAGE 1 OF 1