


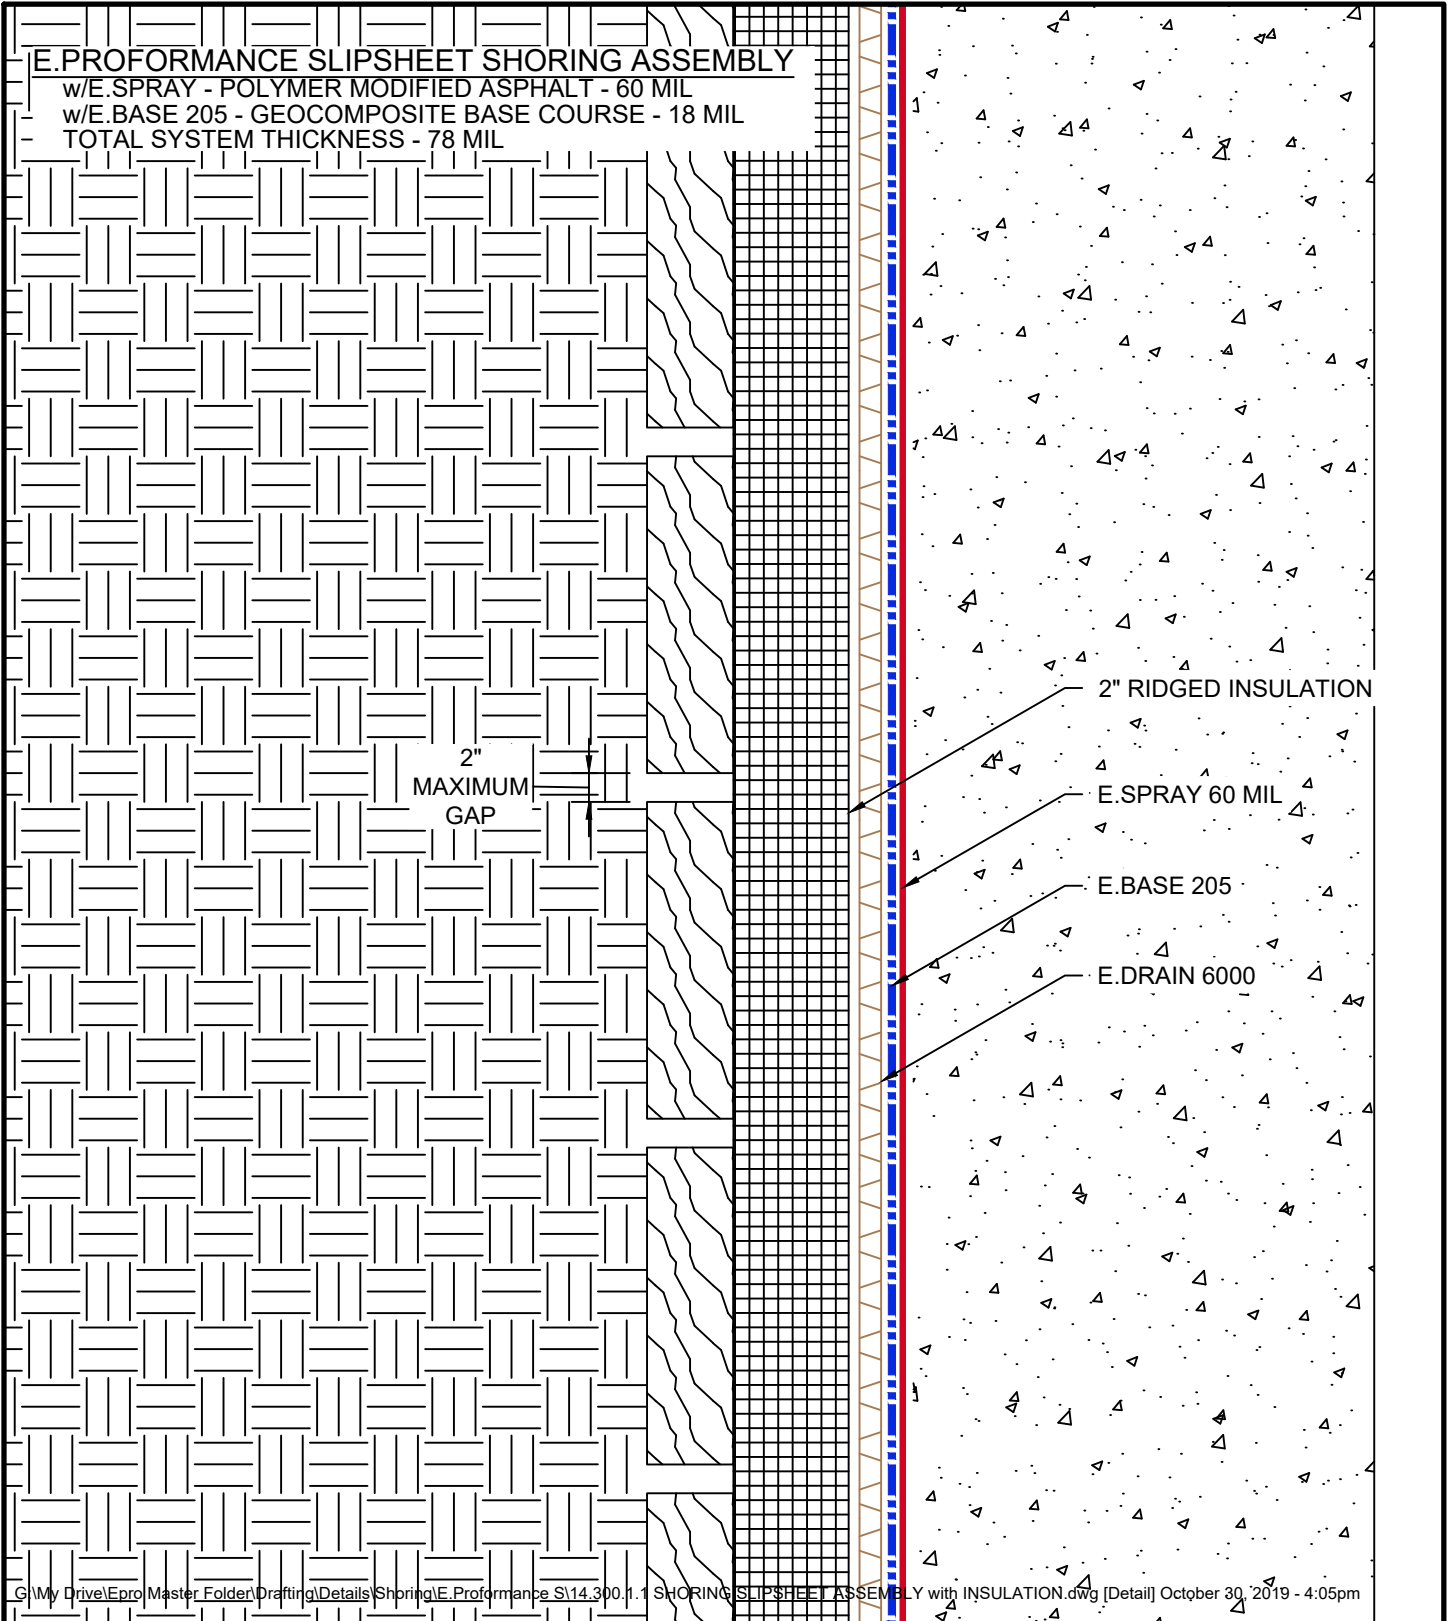

**E.PROFORMANCE SLIPSHEET SHORING ASSEMBLY**

w/E.SPRAY - POLYMER MODIFIED ASPHALT - 60 MIL  
 w/E.BASE 205 - GEOCOMPOSITE BASE COURSE - 18 MIL  
 TOTAL SYSTEM THICKNESS - 78 MIL



G:\My Drive\epro\Master Folder\Drafting\Details\Shoring\E.Proformance\_S\14.300.1.1 SHORING SLIPSHEET ASSEMBLY with INSULATION.dwg [Detail] October 30, 2019 - 4:05pm

**SHORING SLIPSHEET ASSEMBLY with INSULATION**

	SYSTEM NAME	DRAWING NUMBER	
	E.PROFORMANCE SLIPSHEET	14.300.1.1	
	DRAFTER	DATE	
	RJT	10/31/19	

AS A SUPPLIER OF FINISHED PRODUCTS ONLY, EPRO SERVICES, INC. DOES NOT ASSUME RESPONSIBILITY FOR ERRORS IN DESIGN, ENGINEERING OR DIMENSIONS. THE PROJECT TEAM MUST VERIFY ALL DIMENSIONS AND SUITABILITY OF DETAILS. THE PRODUCTS LISTED ARE TRADEMARKS OF EPRO SERVICES, INC.

NTS

PAGE 1 OF 1