


E.PROFORMANCE SLIPSHEET ASSEMBLY

w/E.SPRAY - POLYMER MODIFIED ASPHALT - 60 MIL
w/E.BASE 205 - GEOCOMPOSITE BASE COURSE - 18 MIL
TOTAL SYSTEM THICKNESS - 78 MIL

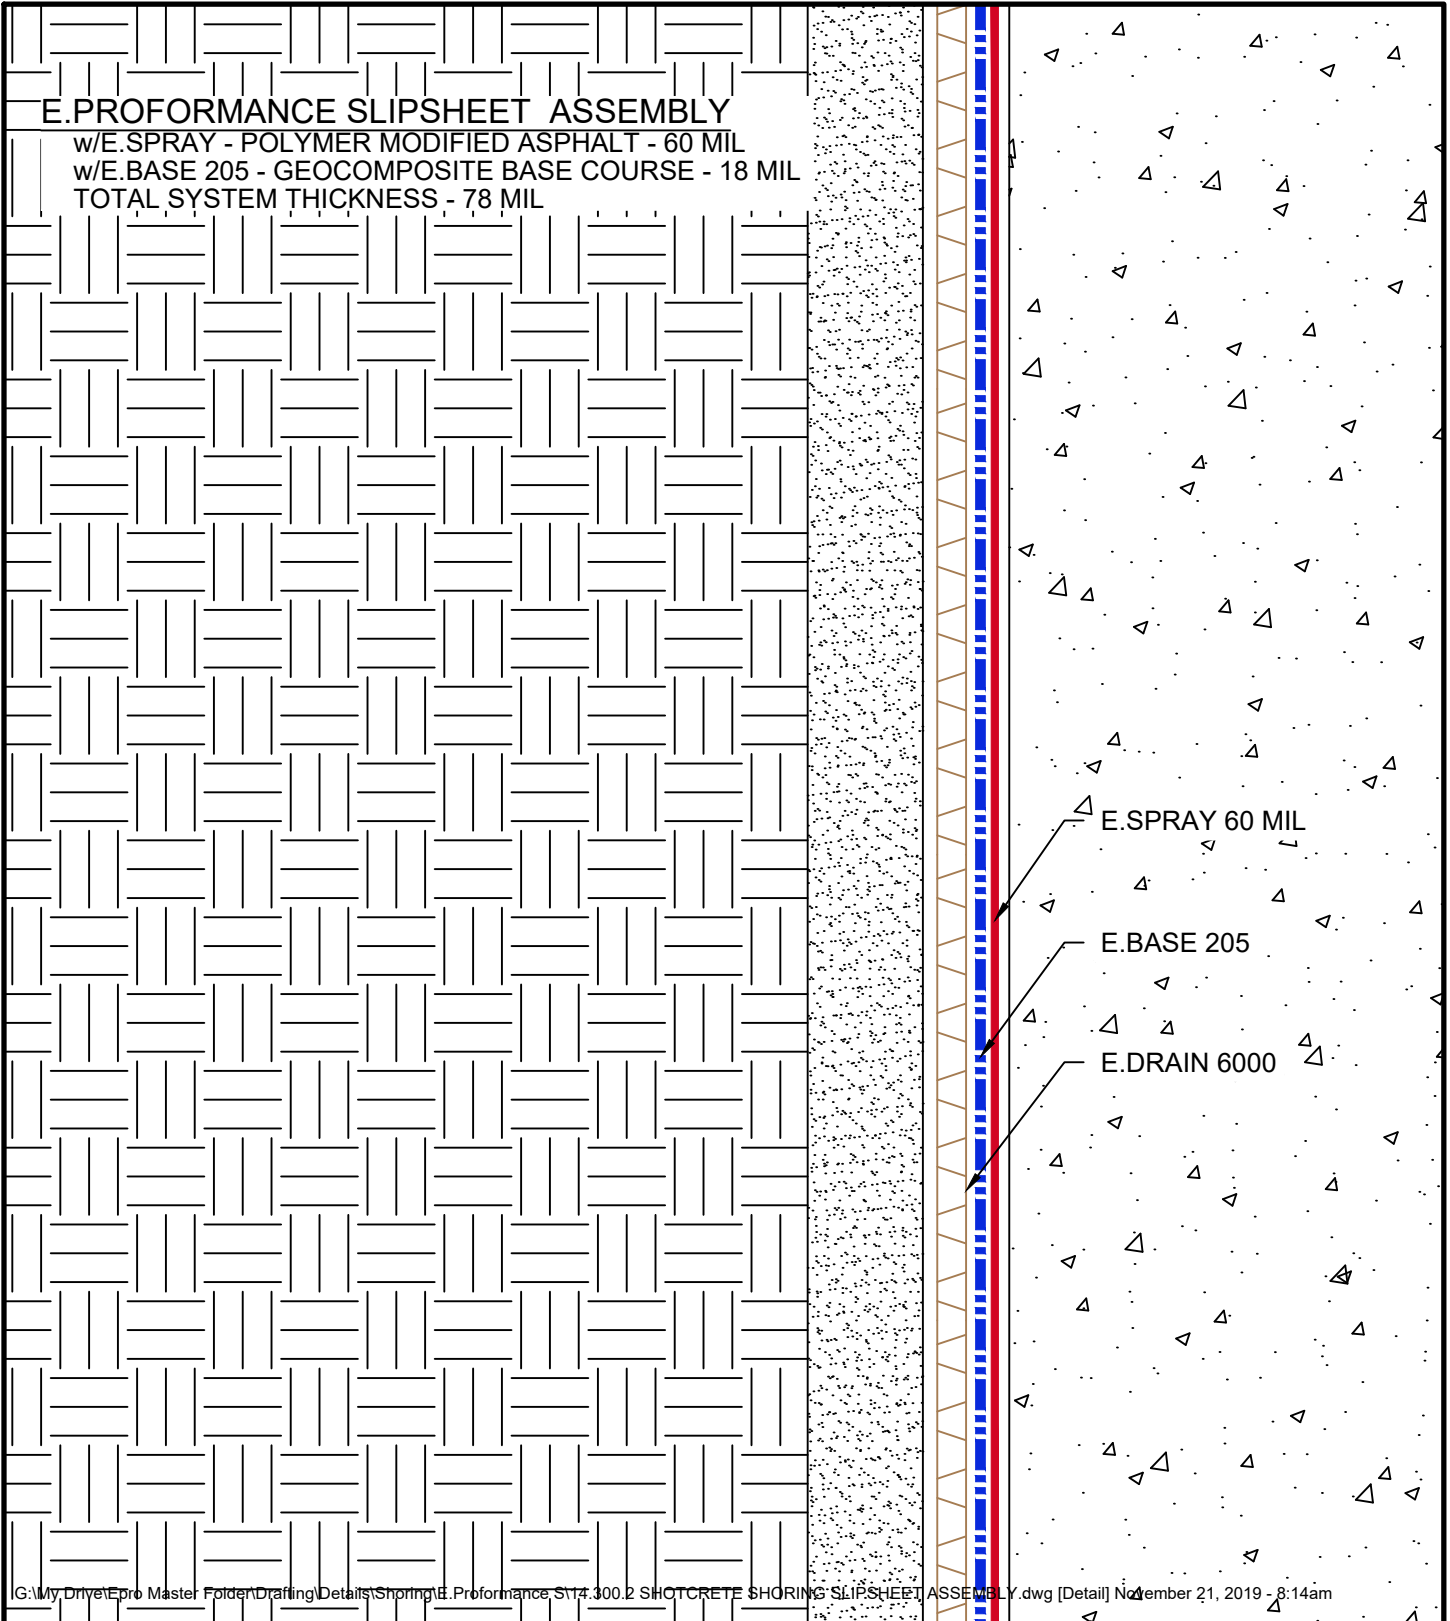



E.SPRAY 60 MIL

E.BASE 205

E.DRAIN 6000

G:\My Drive\epro Master Folder\Drafting\Details\Shoring\E.Proformance_S114.300.2 SHOTCRETE SHORING SLIPSHEET ASSEMBLY.dwg [Detail] November 21, 2019 - 8:14am

SHOTCRETE SHORING SLIPSHEET ASSEMBLY

	SYSTEM NAME	DRAWING NUMBER	
	E.PROFORMANCE SLIPSHEET	14.300.2	
	DRAFTER	DATE	
	RJT	11/21/19	

AS A SUPPLIER OF FINISHED PRODUCTS ONLY, EPRO SERVICES, INC. DOES NOT ASSUME RESPONSIBILITY FOR ERRORS IN DESIGN, ENGINEERING OR DIMENSIONS. THE PROJECT TEAM MUST VERIFY ALL DIMENSIONS AND SUITABILITY OF DETAILS. THE PRODUCTS LISTED ARE TRADEMARKS OF EPRO SERVICES, INC.

NTS

PAGE 1 OF 1